



Úplná uzavírka sil. III/4353 v obci Blatec.

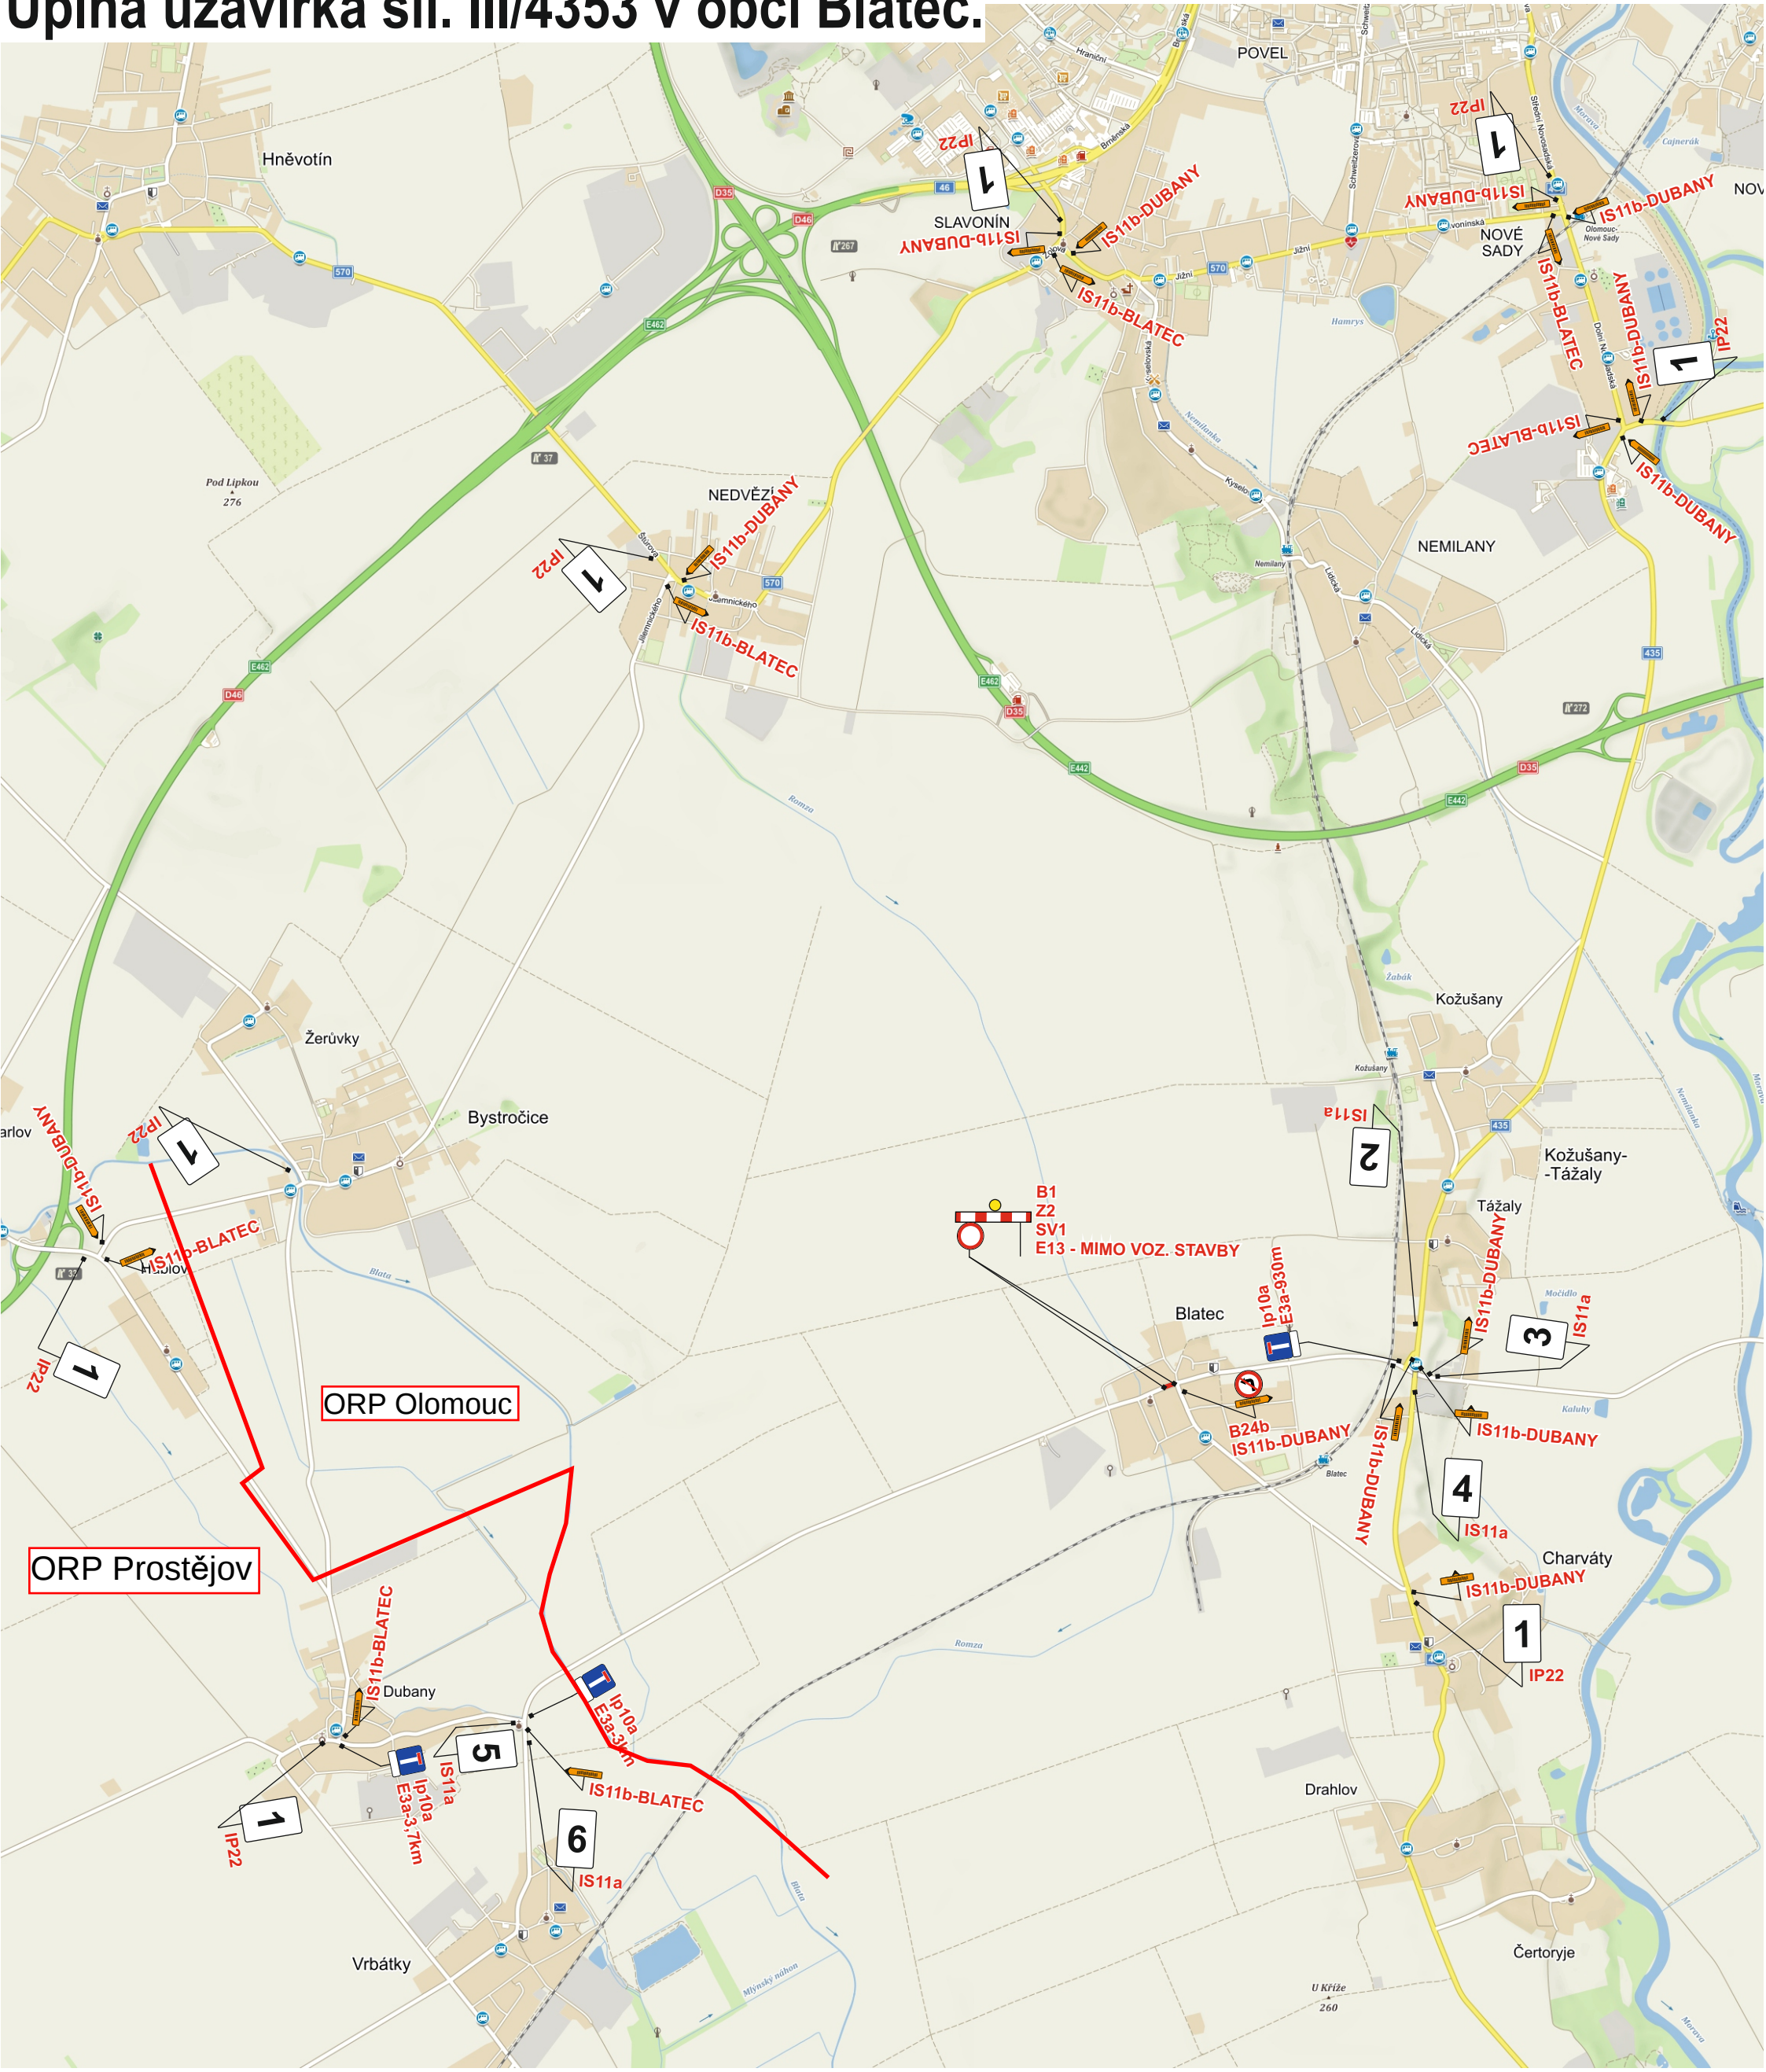


1.




2.

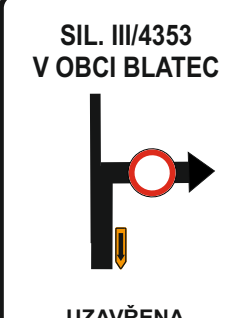


3.

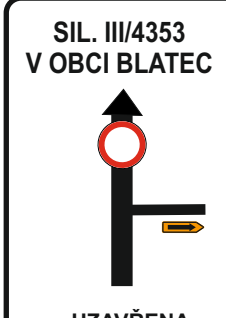

4.

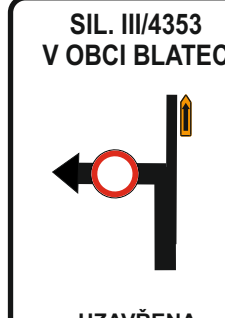

5.

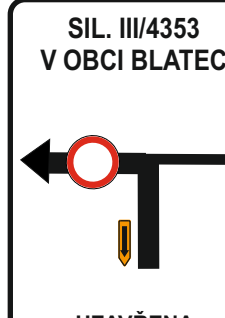

6.

